
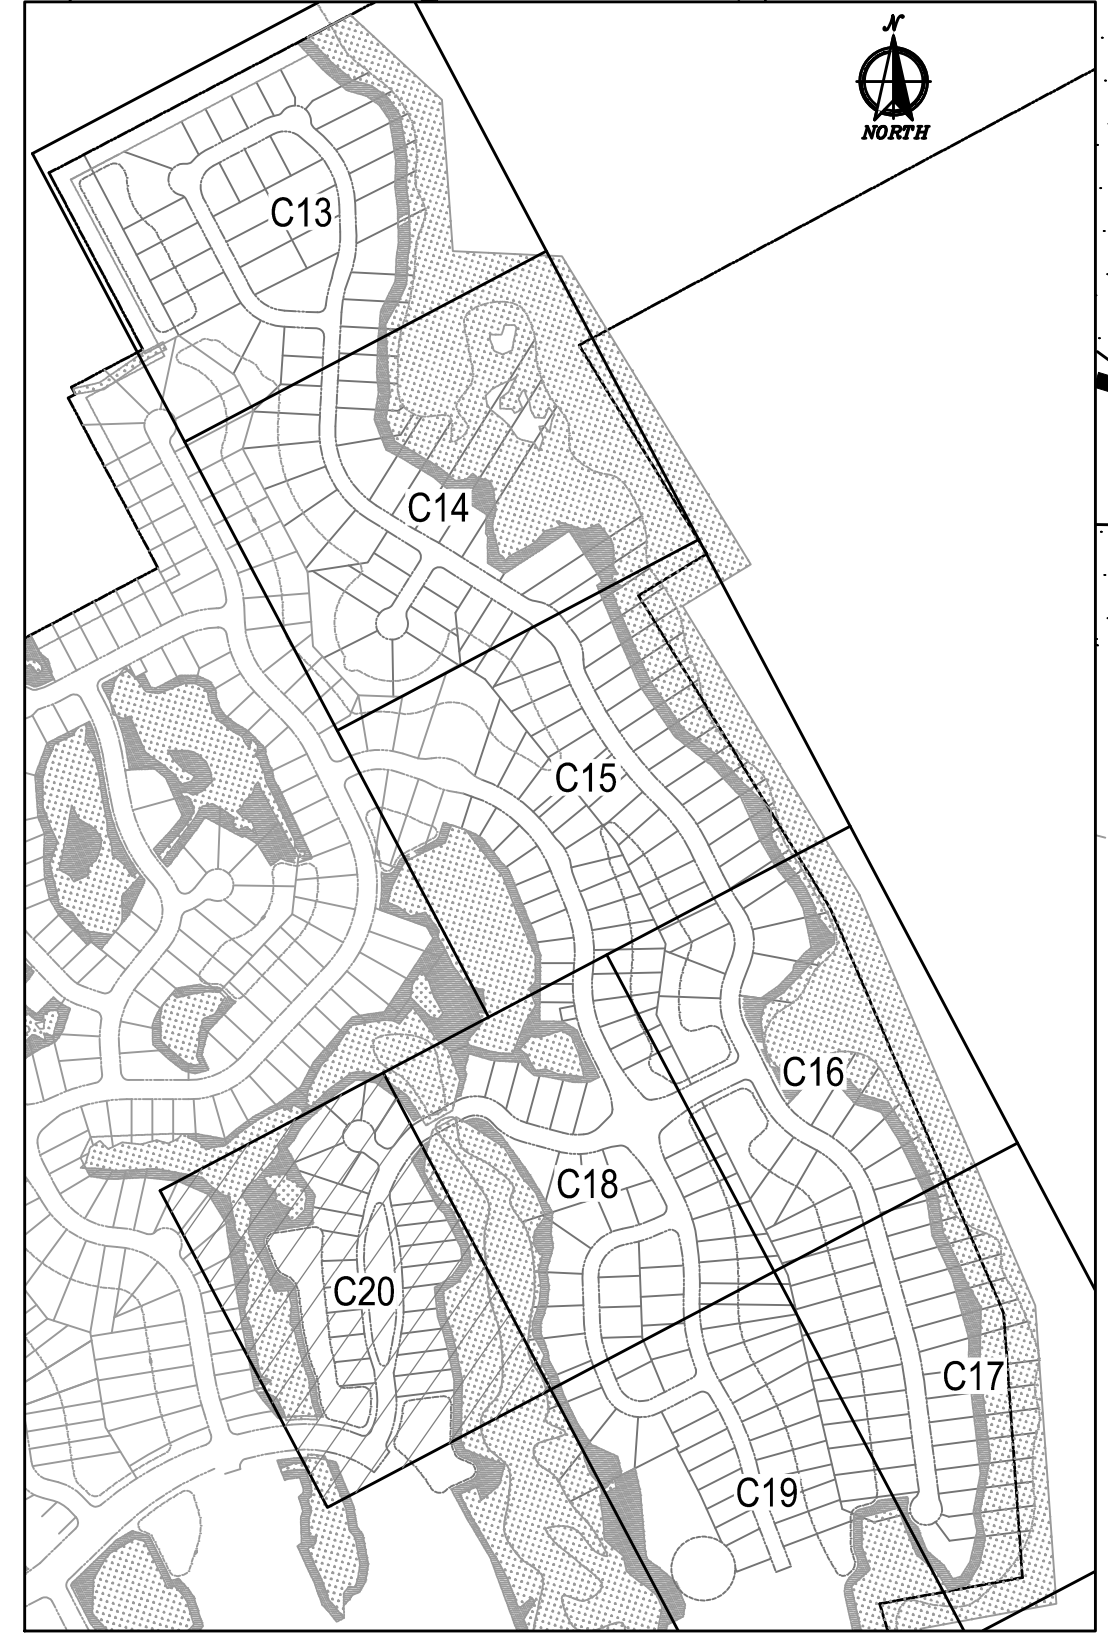


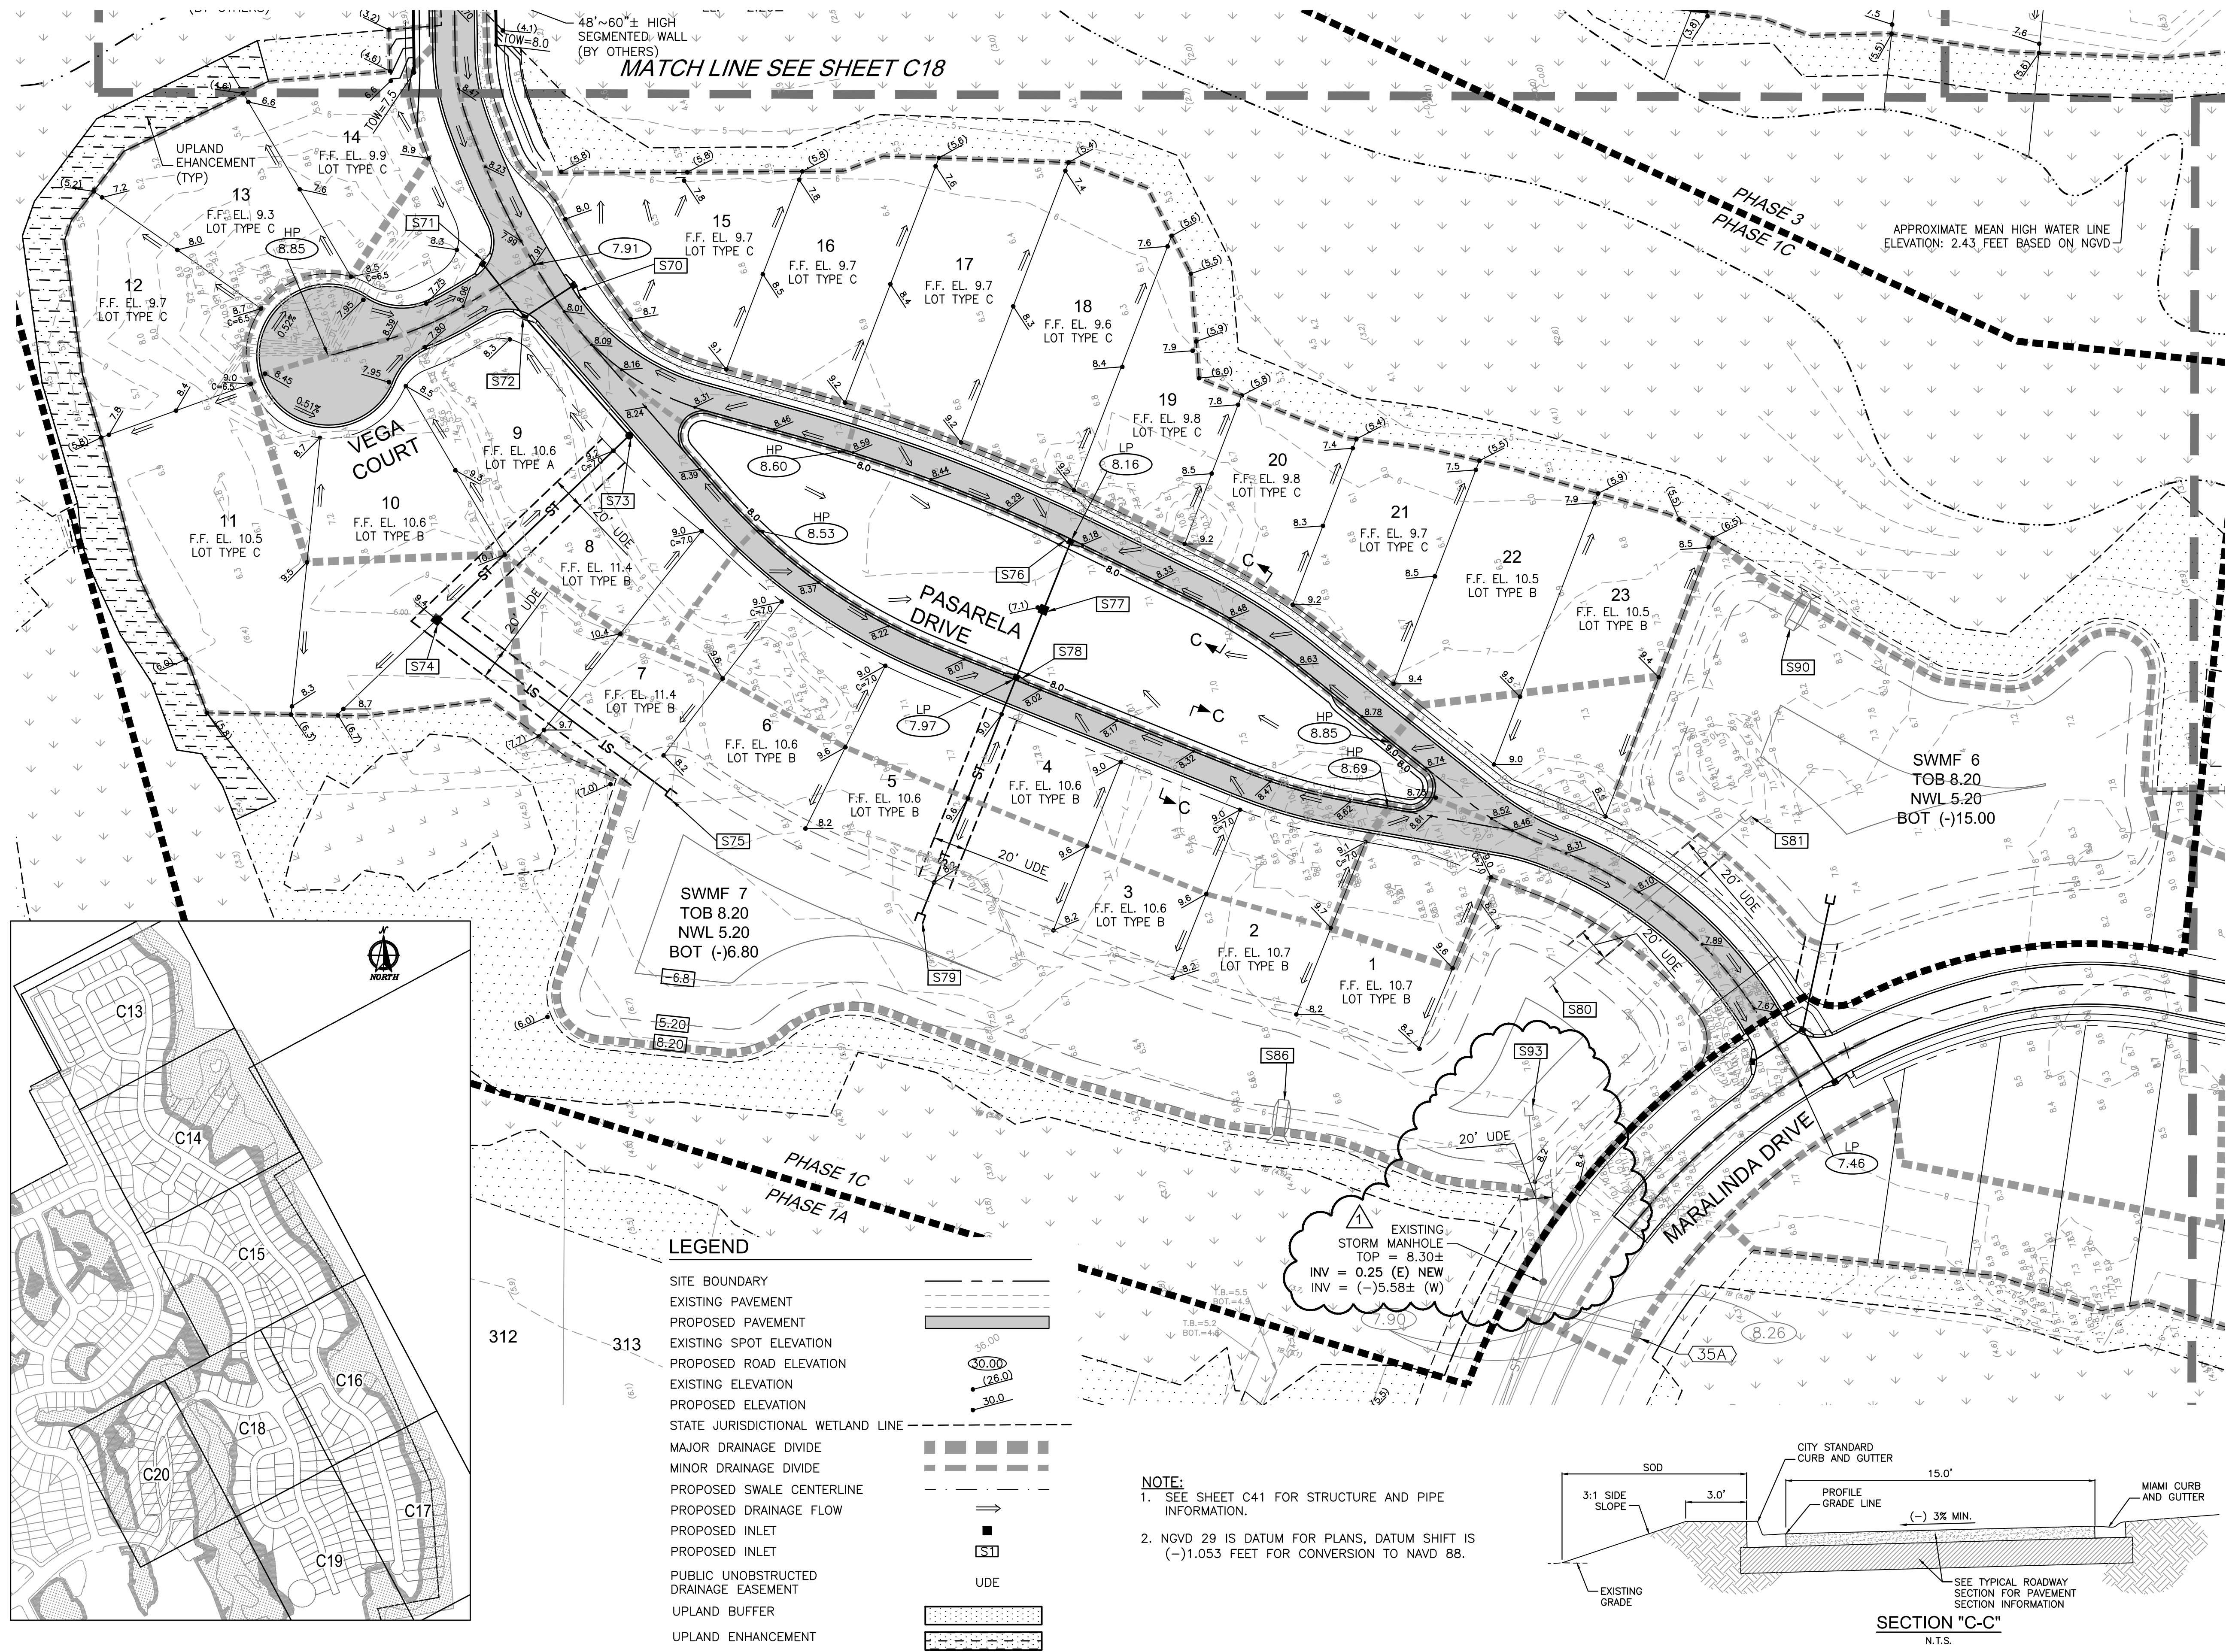


LEGEND

SITE BOUNDARY
EXISTING PAVEMENT
PROPOSED PAVEMENT
EXISTING SPOT ELEVATION
PROPOSED ROAD ELEVATION
EXISTING ELEVATION
PROPOSED ELEVATION
STATE JURISDICTIONAL WETLAND LINE
MAJOR DRAINAGE DIVIDE
MINOR DRAINAGE DIVIDE
PROPOSED SWALE CENTERLINE
PROPOSED DRAINAGE FLOW
PROPOSED INLET
PUBLIC UNOBSTRUCTED DRAINAGE EASEMENT
UPLAND BUFFER
UPLAND ENHANCEMENT

312 313

NOTE:
1. SEE SHEET C41 FOR STRUCTURE AND PIPE INFORMATION.
2. NGVD 29 IS DATUM FOR PLANS, DATUM SHIFT IS (-)1.053 FEET FOR CONVERSION TO NAVD 88.

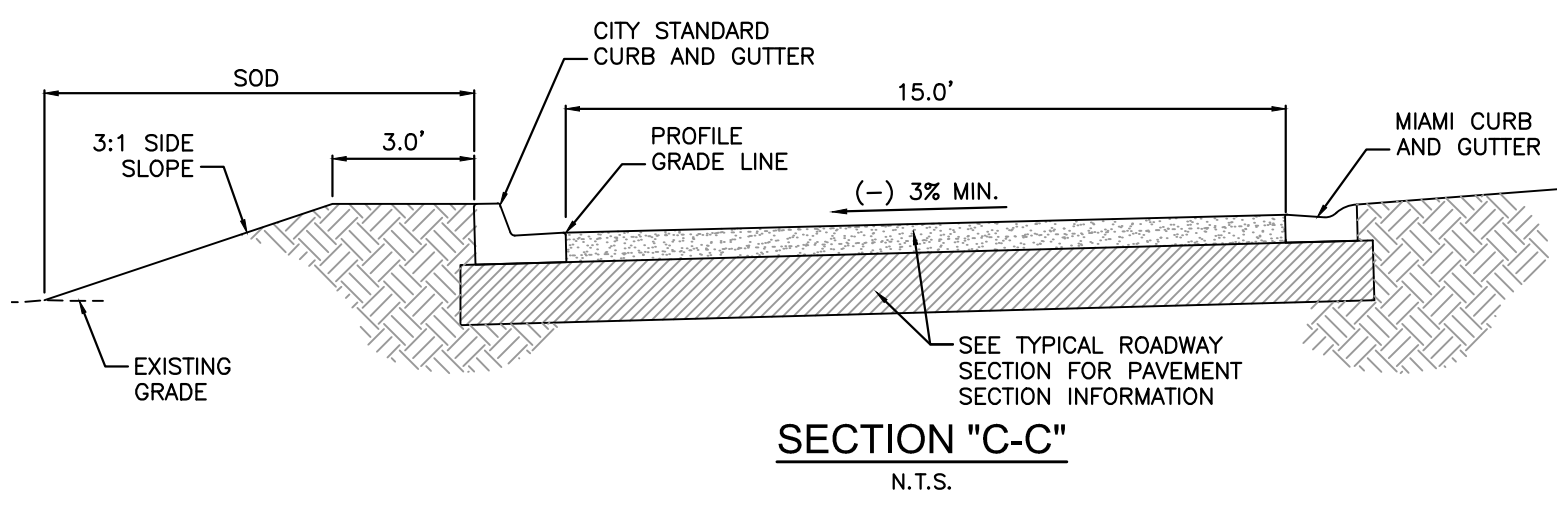

0 50 100

SECTION "C-C"
N.T.S.

DOMINION ENGINEERING GROUP, INC.
PLANNERS AND ENGINEERS
4348 SOUTHPOINT BLVD, SUITE 204, JACKSONVILLE, FLORIDA 32216
TEL: 904-854-4500 C.A. NUMBER: 26821 FAX 904-854-4505
www.dom-eng.com

MADEIRA AT ST. AUGUSTINE (PHASES 1C & 3)
FOR
PONCE ASSOCIATES, LLC
PAVING AND DRAINAGE PLAN

REVISIONS
1 REVISED EXISTING MANHOLE
INVERT 12/13/2019

PLOT DATE:
DRAWN BY: GWM
DESIGNED BY: MSB
CHECKED BY: WES
SCALE: AS NOTED
JOB NO.: 2111.001
© LATEST DATE HEREON
SHEET NO.
C20
OF